


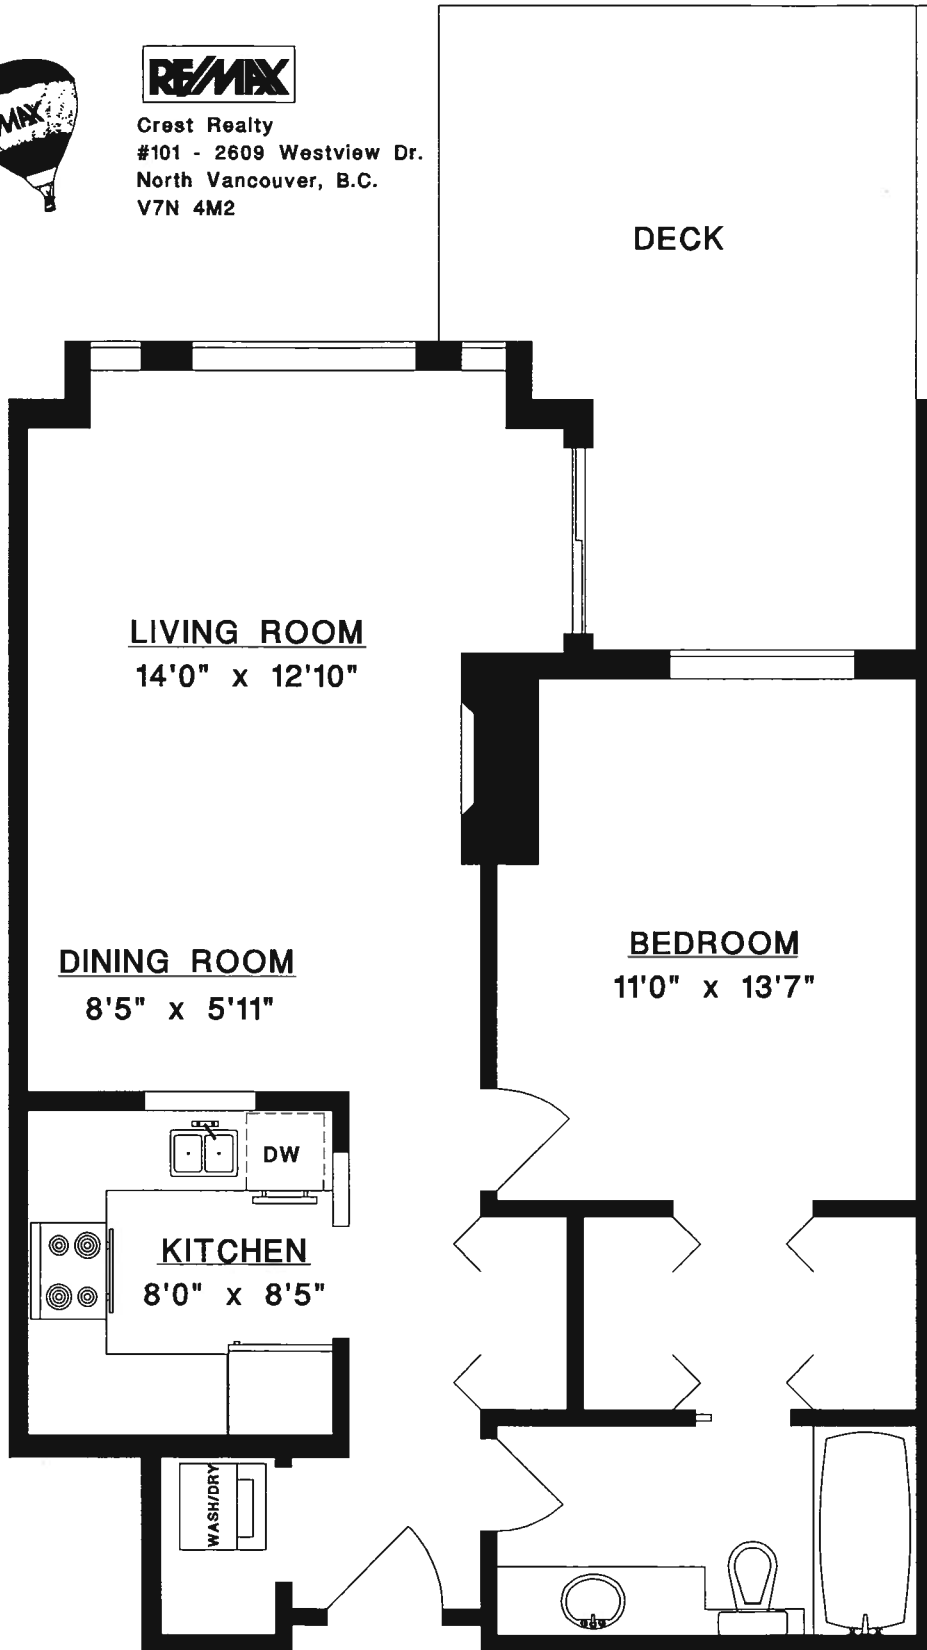

Crest Realty
 #101 - 2609 Westview Dr.
 North Vancouver, B.C.
 V7N 4M2

#102 1550 FELL AV.
 NORTH VANCOUVER

727 SQ.FT.
 DECK 187 SQ.FT.



TAZMEEN WOODALL
 phone: 985-1321

MEASURE MASTERS
 Floor Planning & Blue Print Services
 604 - 929 - 8229



FILE: 1074-09
 MEASURED AND DRAWN: APR/88